




SIDE A, B, C, D
SCALE 1:20

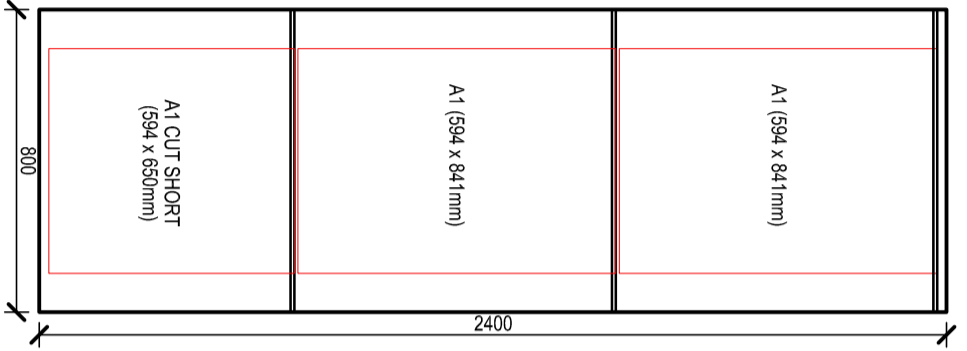


SIDE E
SCALE 1:20

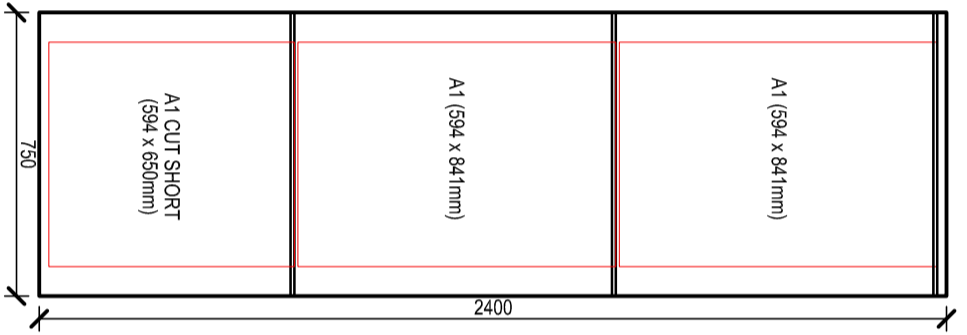


SIDE F
SCALE 1:20

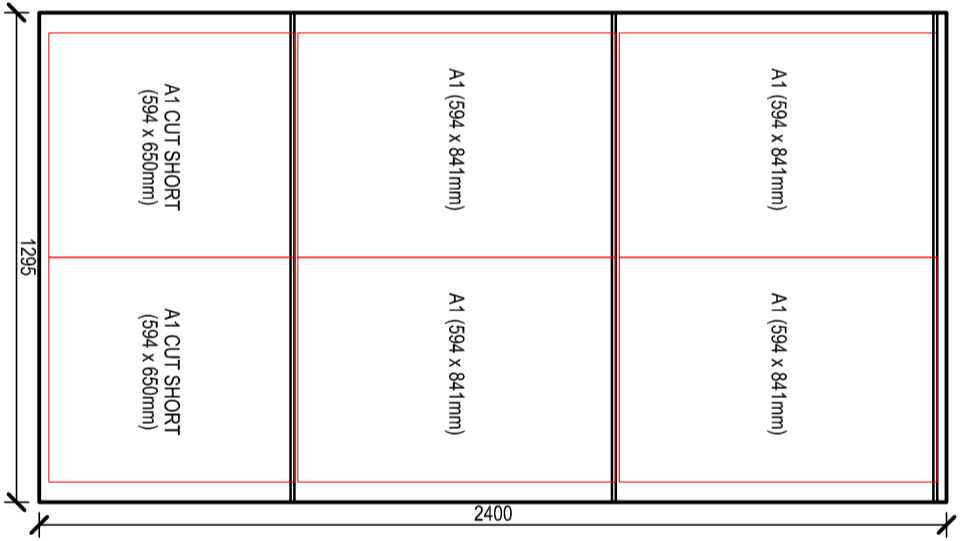

SIDE G
SCALE 1:20


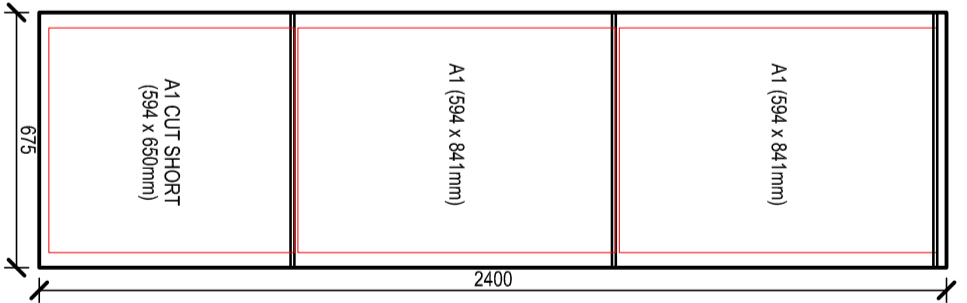


SIDE H
SCALE 1:20

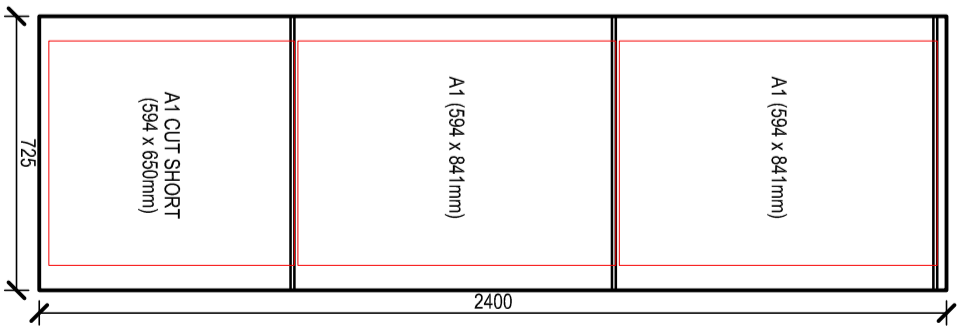

SIDE I
SCALE 1:20

DISPLAY BOARDS PLAN (SIDE OF ENTRANCE)
SCALE 1:20

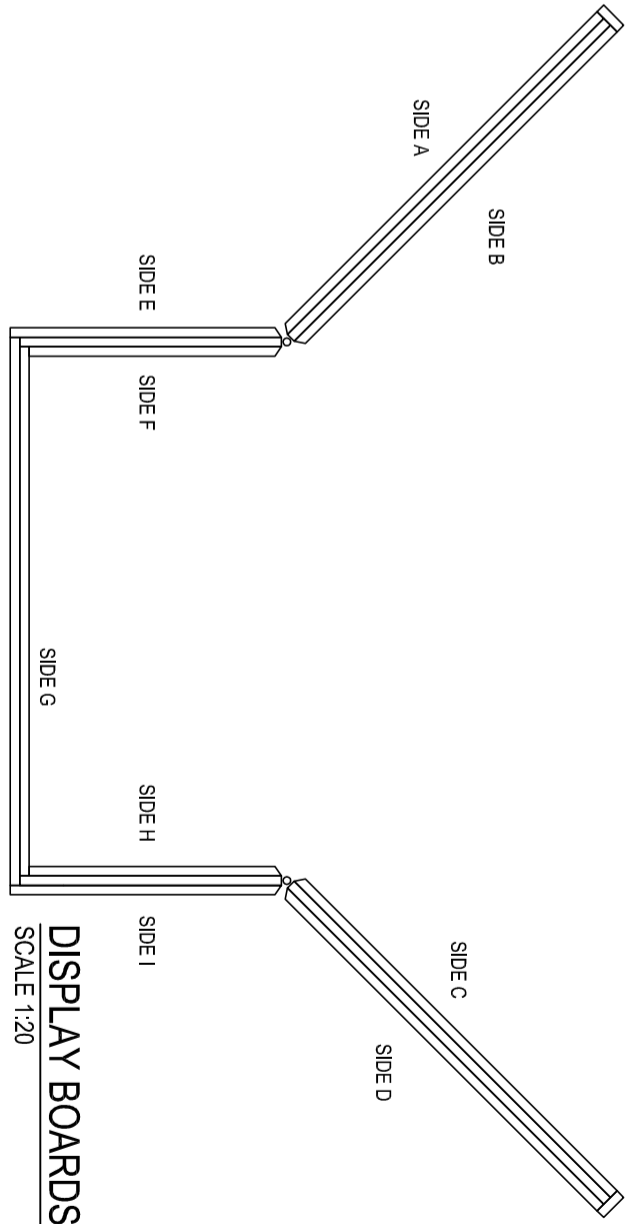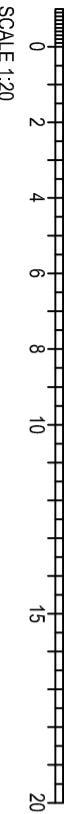

DISPLAY BOARDS PLAN
SCALE 1:20

PROJECT	VISITORS CENTRE	CLIENT	MP02
LOCATION	GHAJN TUFFIEHA	DRAWN	AG
DRAWING	JOINERY - DISPLAY BOARDS	ARCHITECT	AV
DWG NO.	M P 0 2 0 1 T 0 8 0 0 7 -	DATE	17.01.2014
		SCALE	1:20

REV-DRAW-DATE	DESCRIPTION