




**SIDE A, B, C, D**  
SCALE 1:20

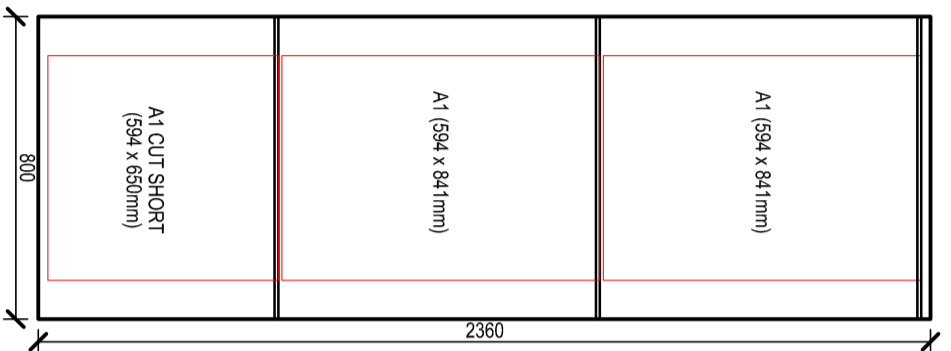


**SIDE E**  
SCALE 1:20

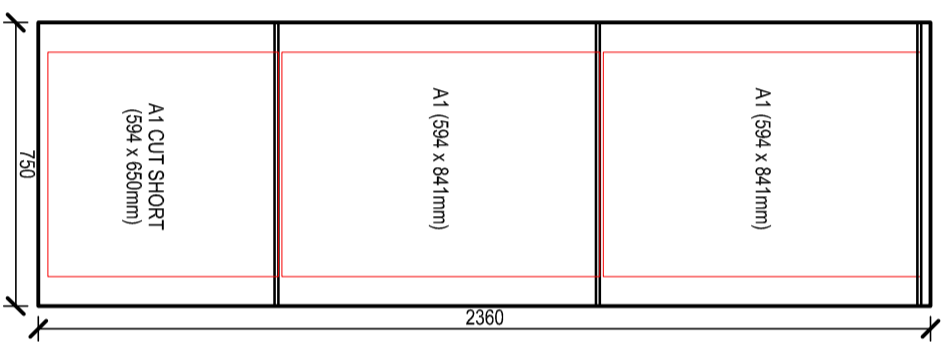


**SIDE F**  
SCALE 1:20

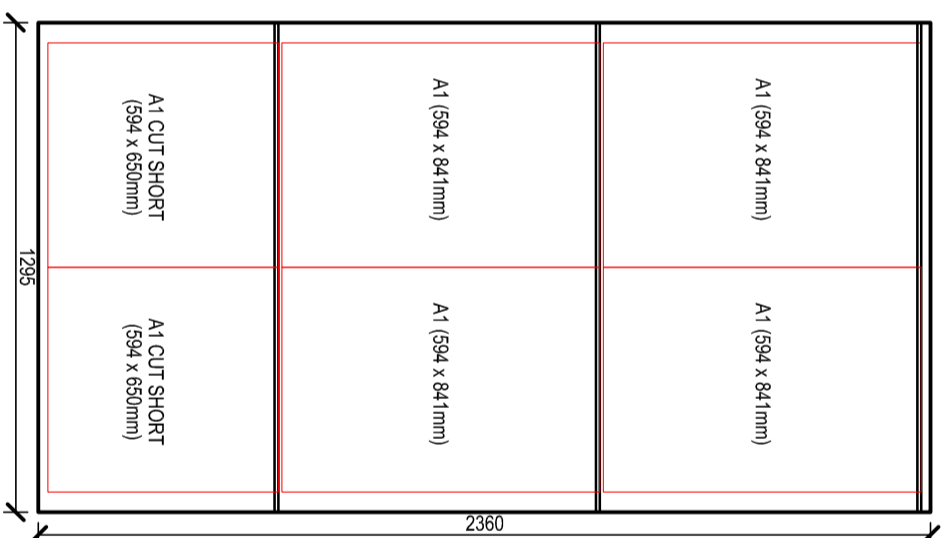

**SIDE G**  
SCALE 1:20


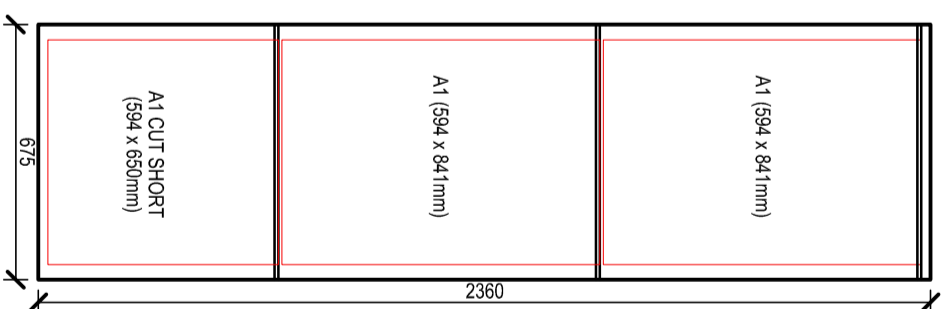


**SIDE H**  
SCALE 1:20

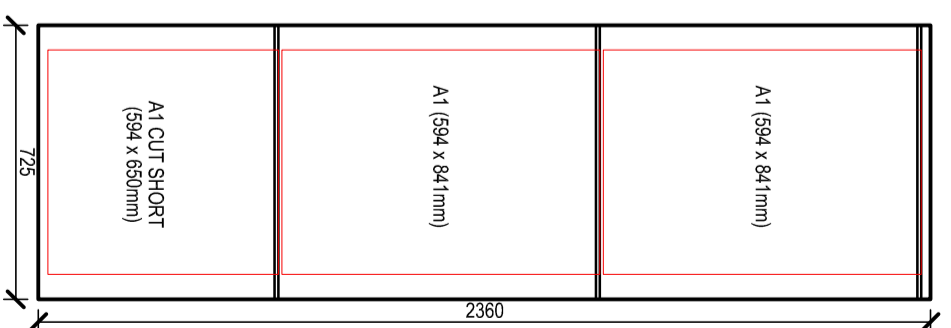

**SIDE I**  
SCALE 1:20

**DISPLAY BOARDS PLAN (SIDE OF WINDOWS)**  
SCALE 1:20

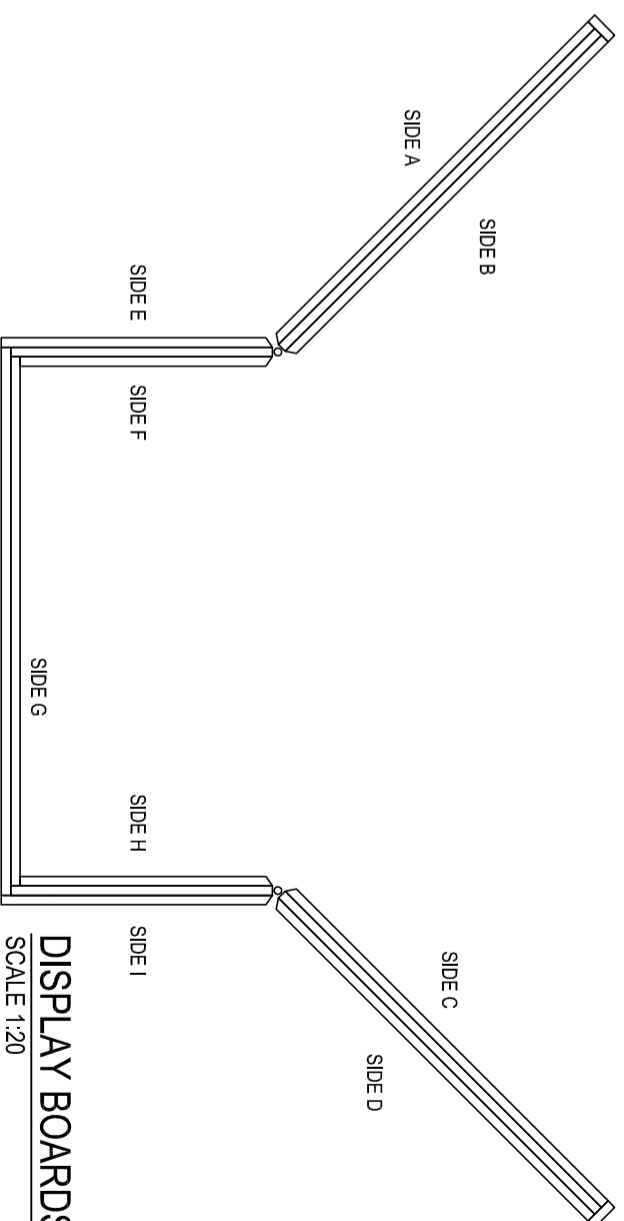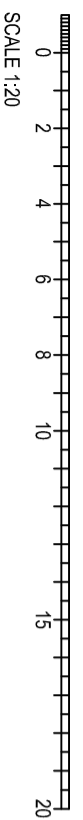

**DISPLAY BOARDS PLAN**  
SCALE 1:20

PROJECT	VISITORS CENTRE	CLIENT	MP02
LOCATION	GHAJN TUFFIEHA	DRAWN	AG
DRAWING	JOINERY - DISPLAY BOARDS	ARCHITECT	AV
DWG NO.	M P 0 2 0 1 T 0 8 0 0 8 -	DATE	17.01.2014
		SCALE	1:20

REV-DRAW-DATE	DESCRIPTION